


NOTE: This location for title purpose only — not to be used for determining property lines. Property corner Markers Not guaranteed by this location.

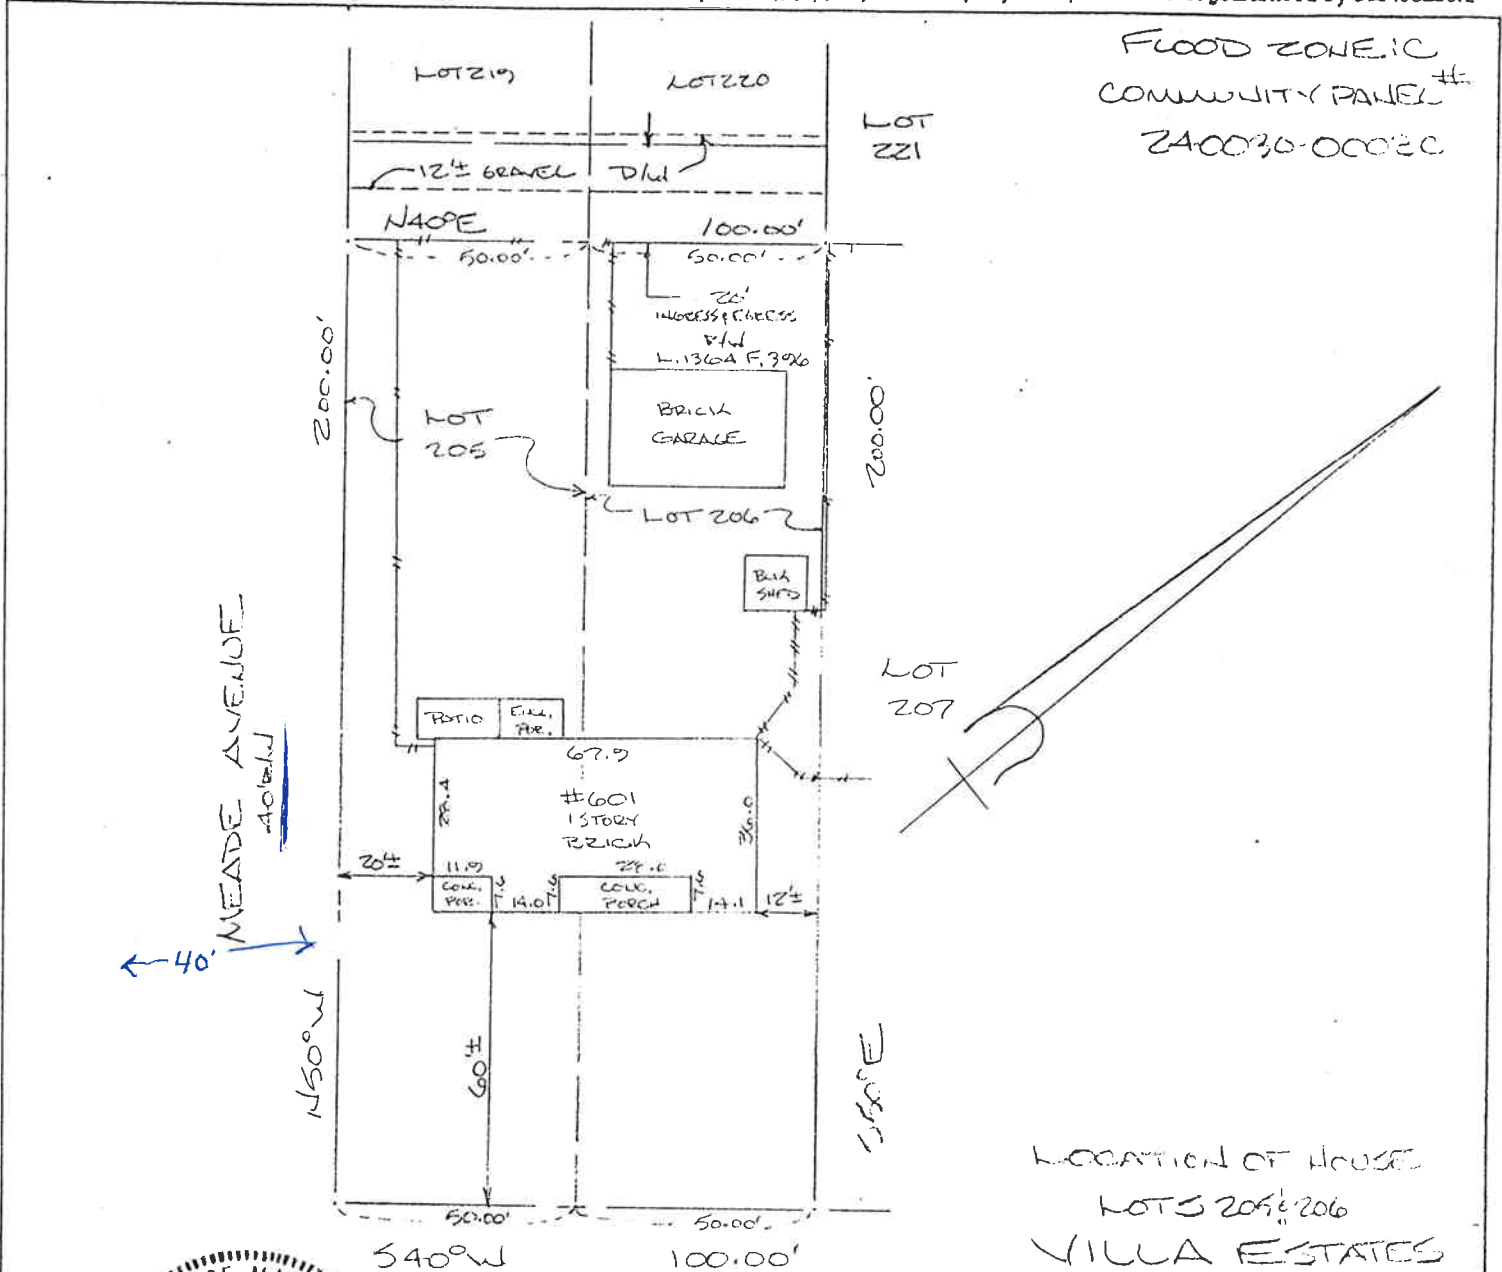

FLOOD ZONE 1C
COMMUNITY PANEL #1
240030-0002C

LOCATION OF HOUSE
LOTS 205 & 206
VILLA ESTATES
#601 WILSON PLACE
CITY OF FREDERICK
FREDERICK COUNTY,
MARYLAND



WILSON PLACE
40' e/w

CERTIFICATE

I hereby certify that the property delineated hereon is in accordance with the Plat of Subdivision and/or deed of record, that the improvements were located by accepted field practices and include permanent visible structures and encroachments, if any.

Francis J. Taglia
TITLE REPORT NOT FURNISHED

REFERENCES

PLAT BK. 2
PLAT NO. 84
LIBER 1364
FOLIO 396

ZENITH SURVEYS

SURVEYING • PLANNING
200 DILL AVENUE • FREDERICK, MD. 21701
301-831-4944

DATE OF SURVEYS	SCALE: 1" = 40'
WALL CHECK	DRAWN BY: WHY
HSE LOC. 3-27-98	JOB NO.: 98-242
BOUNDARY	